



V1 : variante chauffage gaz
V2: variante chauffage PAC air/eau

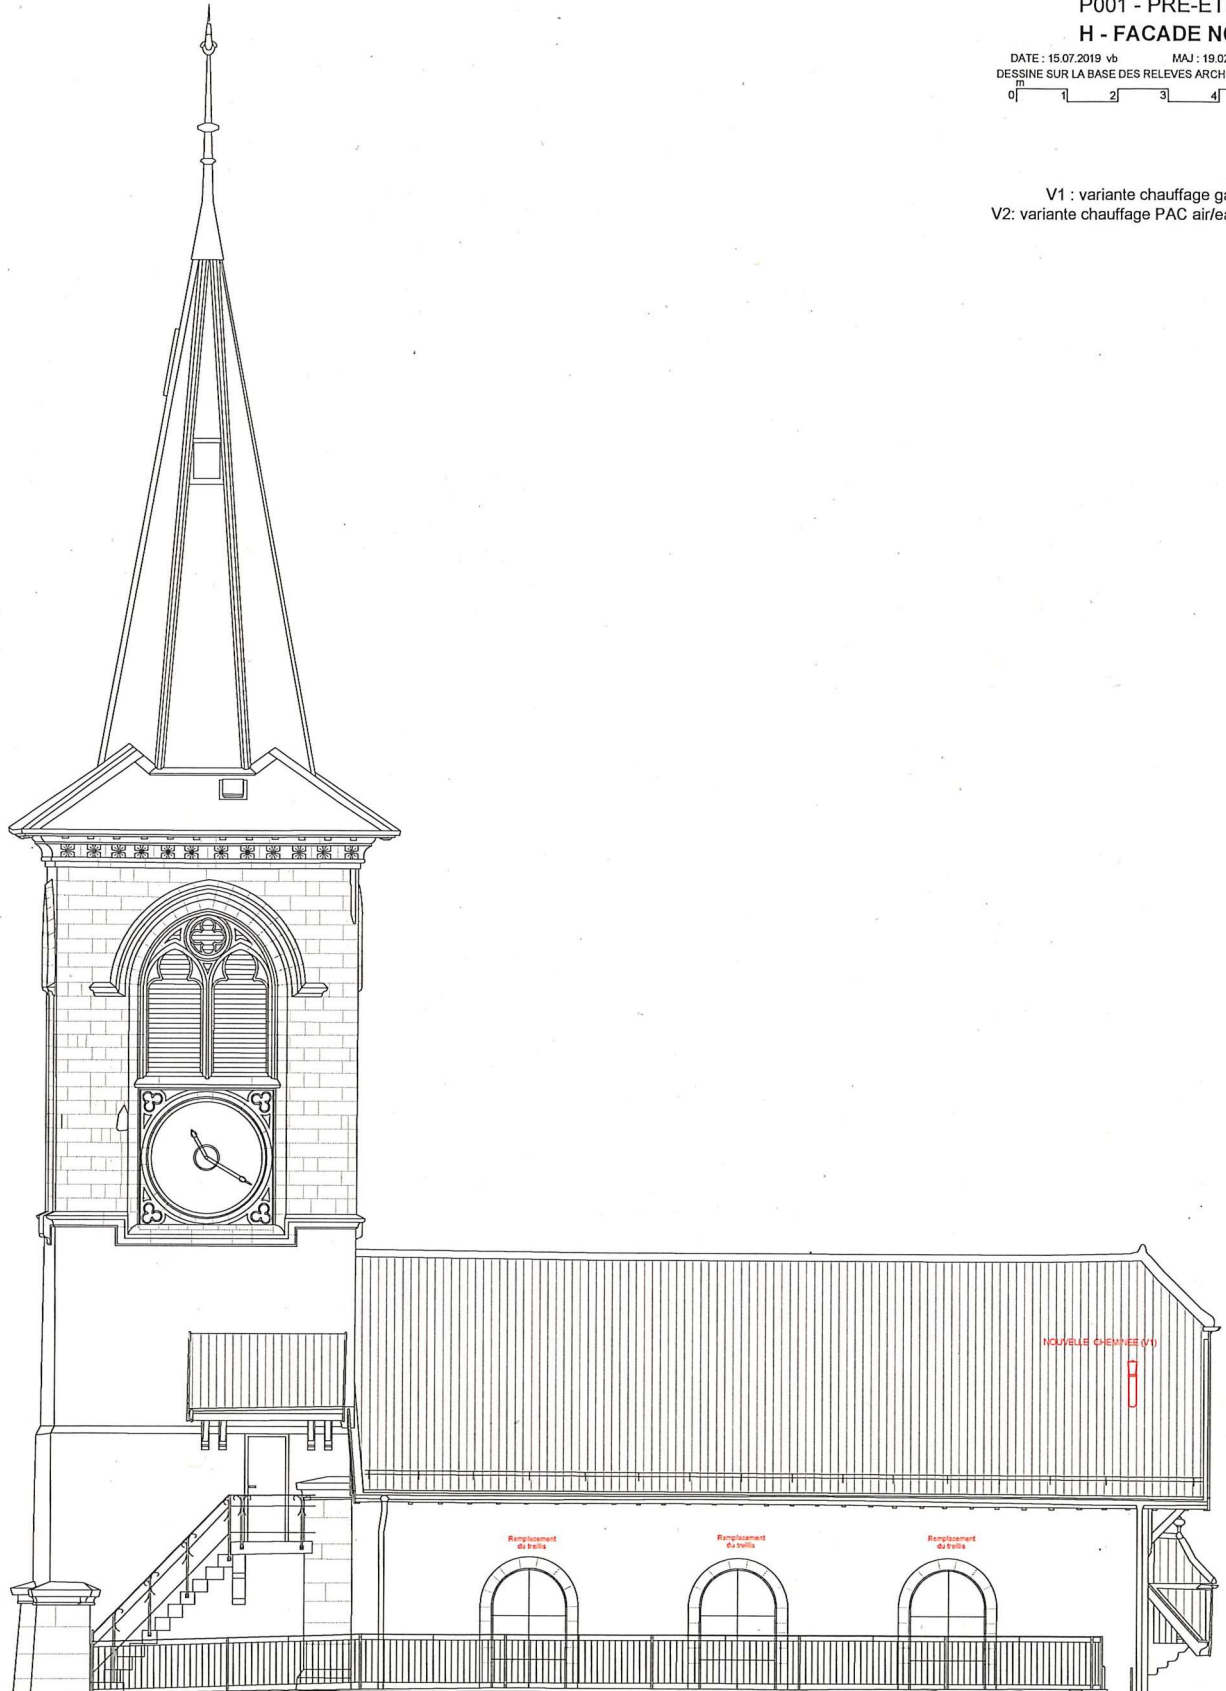

LEGENDE

- EXISTANT
- A CONSTRUIRE
- A DEMOLIR

V1 : variante chauffage gaz
V2: variante chauffage PAC air/eau

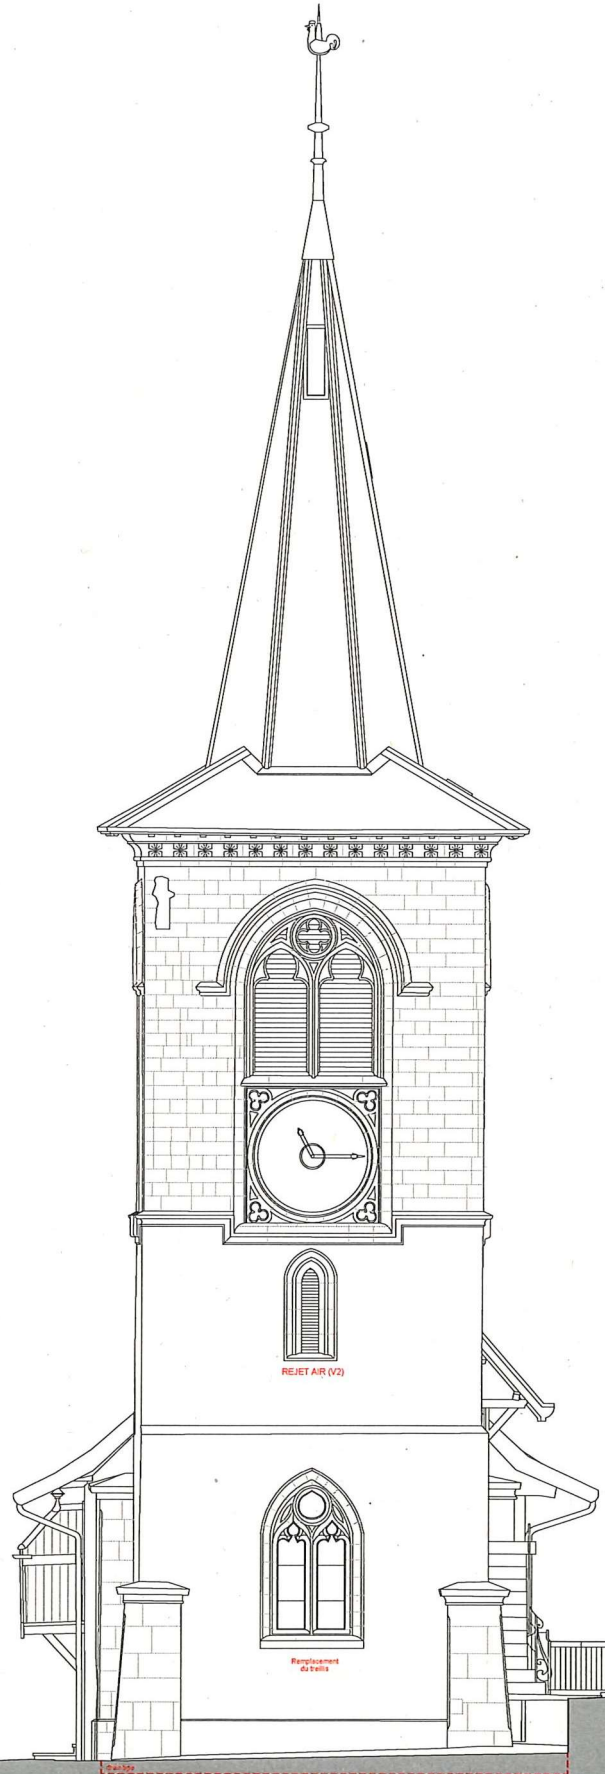


LEGENDE

| | |
|--------------|------------|
| EXISTANT | Grey box |
| A CONSTRUIRE | Red box |
| A DEMOLIR | Yellow box |



V1 : variante chauffage gaz
V2: variante chauffage PAC air/eau

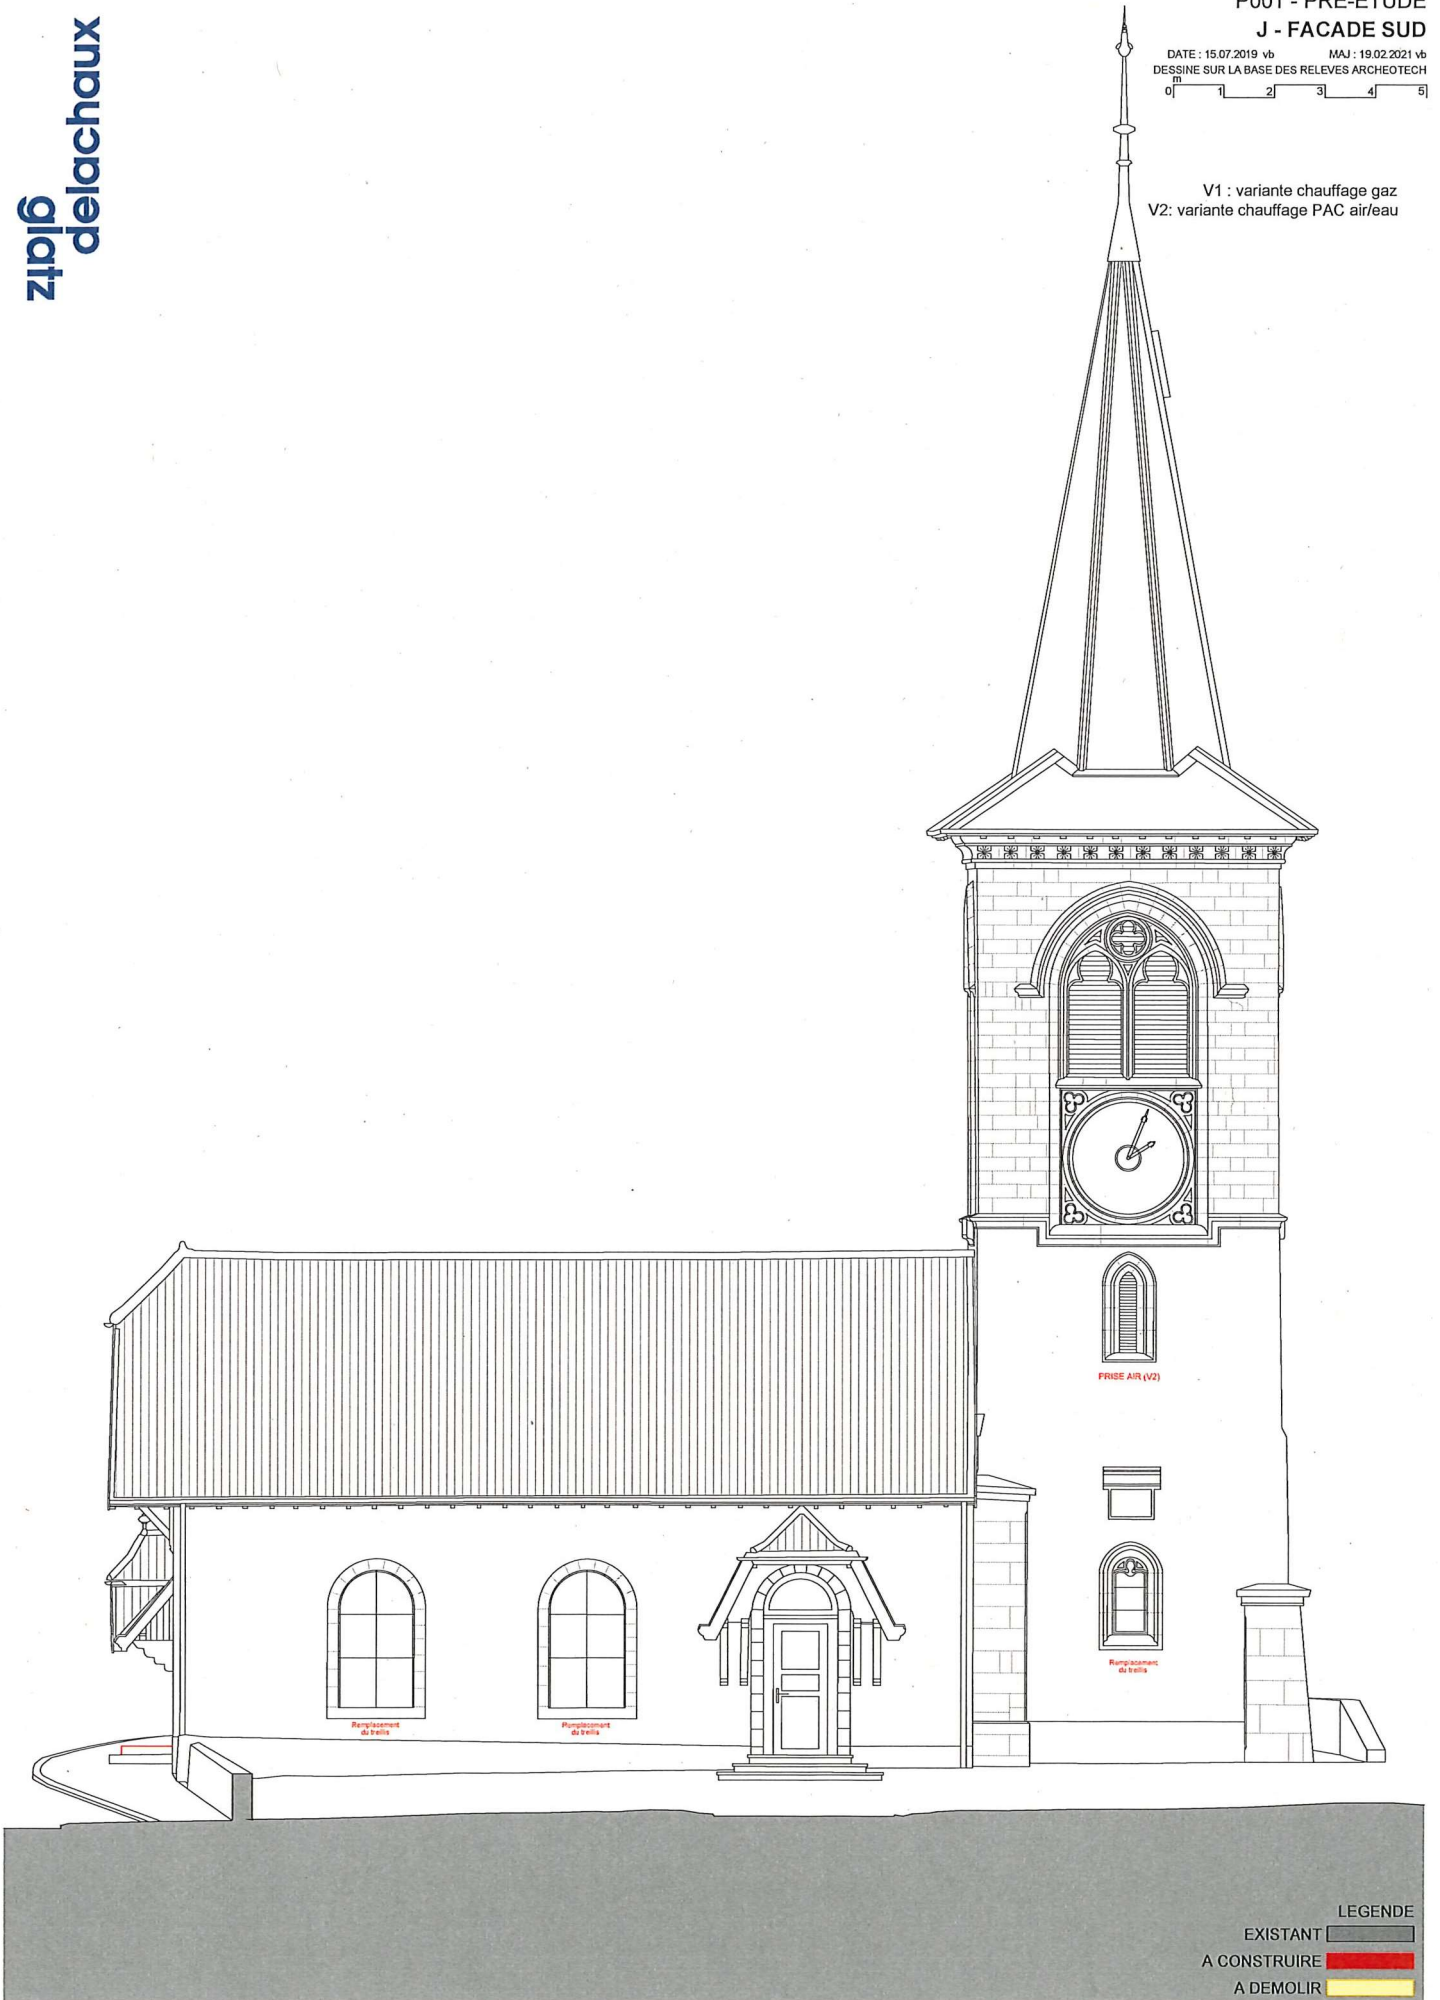



V1 : variante chauffage gaz
V2: variante chauffage PAC air/eau

